


REVISIONS		
DATE	NAME	LIC. No.
12/31/18	MICHAEL S. FINNEGAN, PLS	GS34851

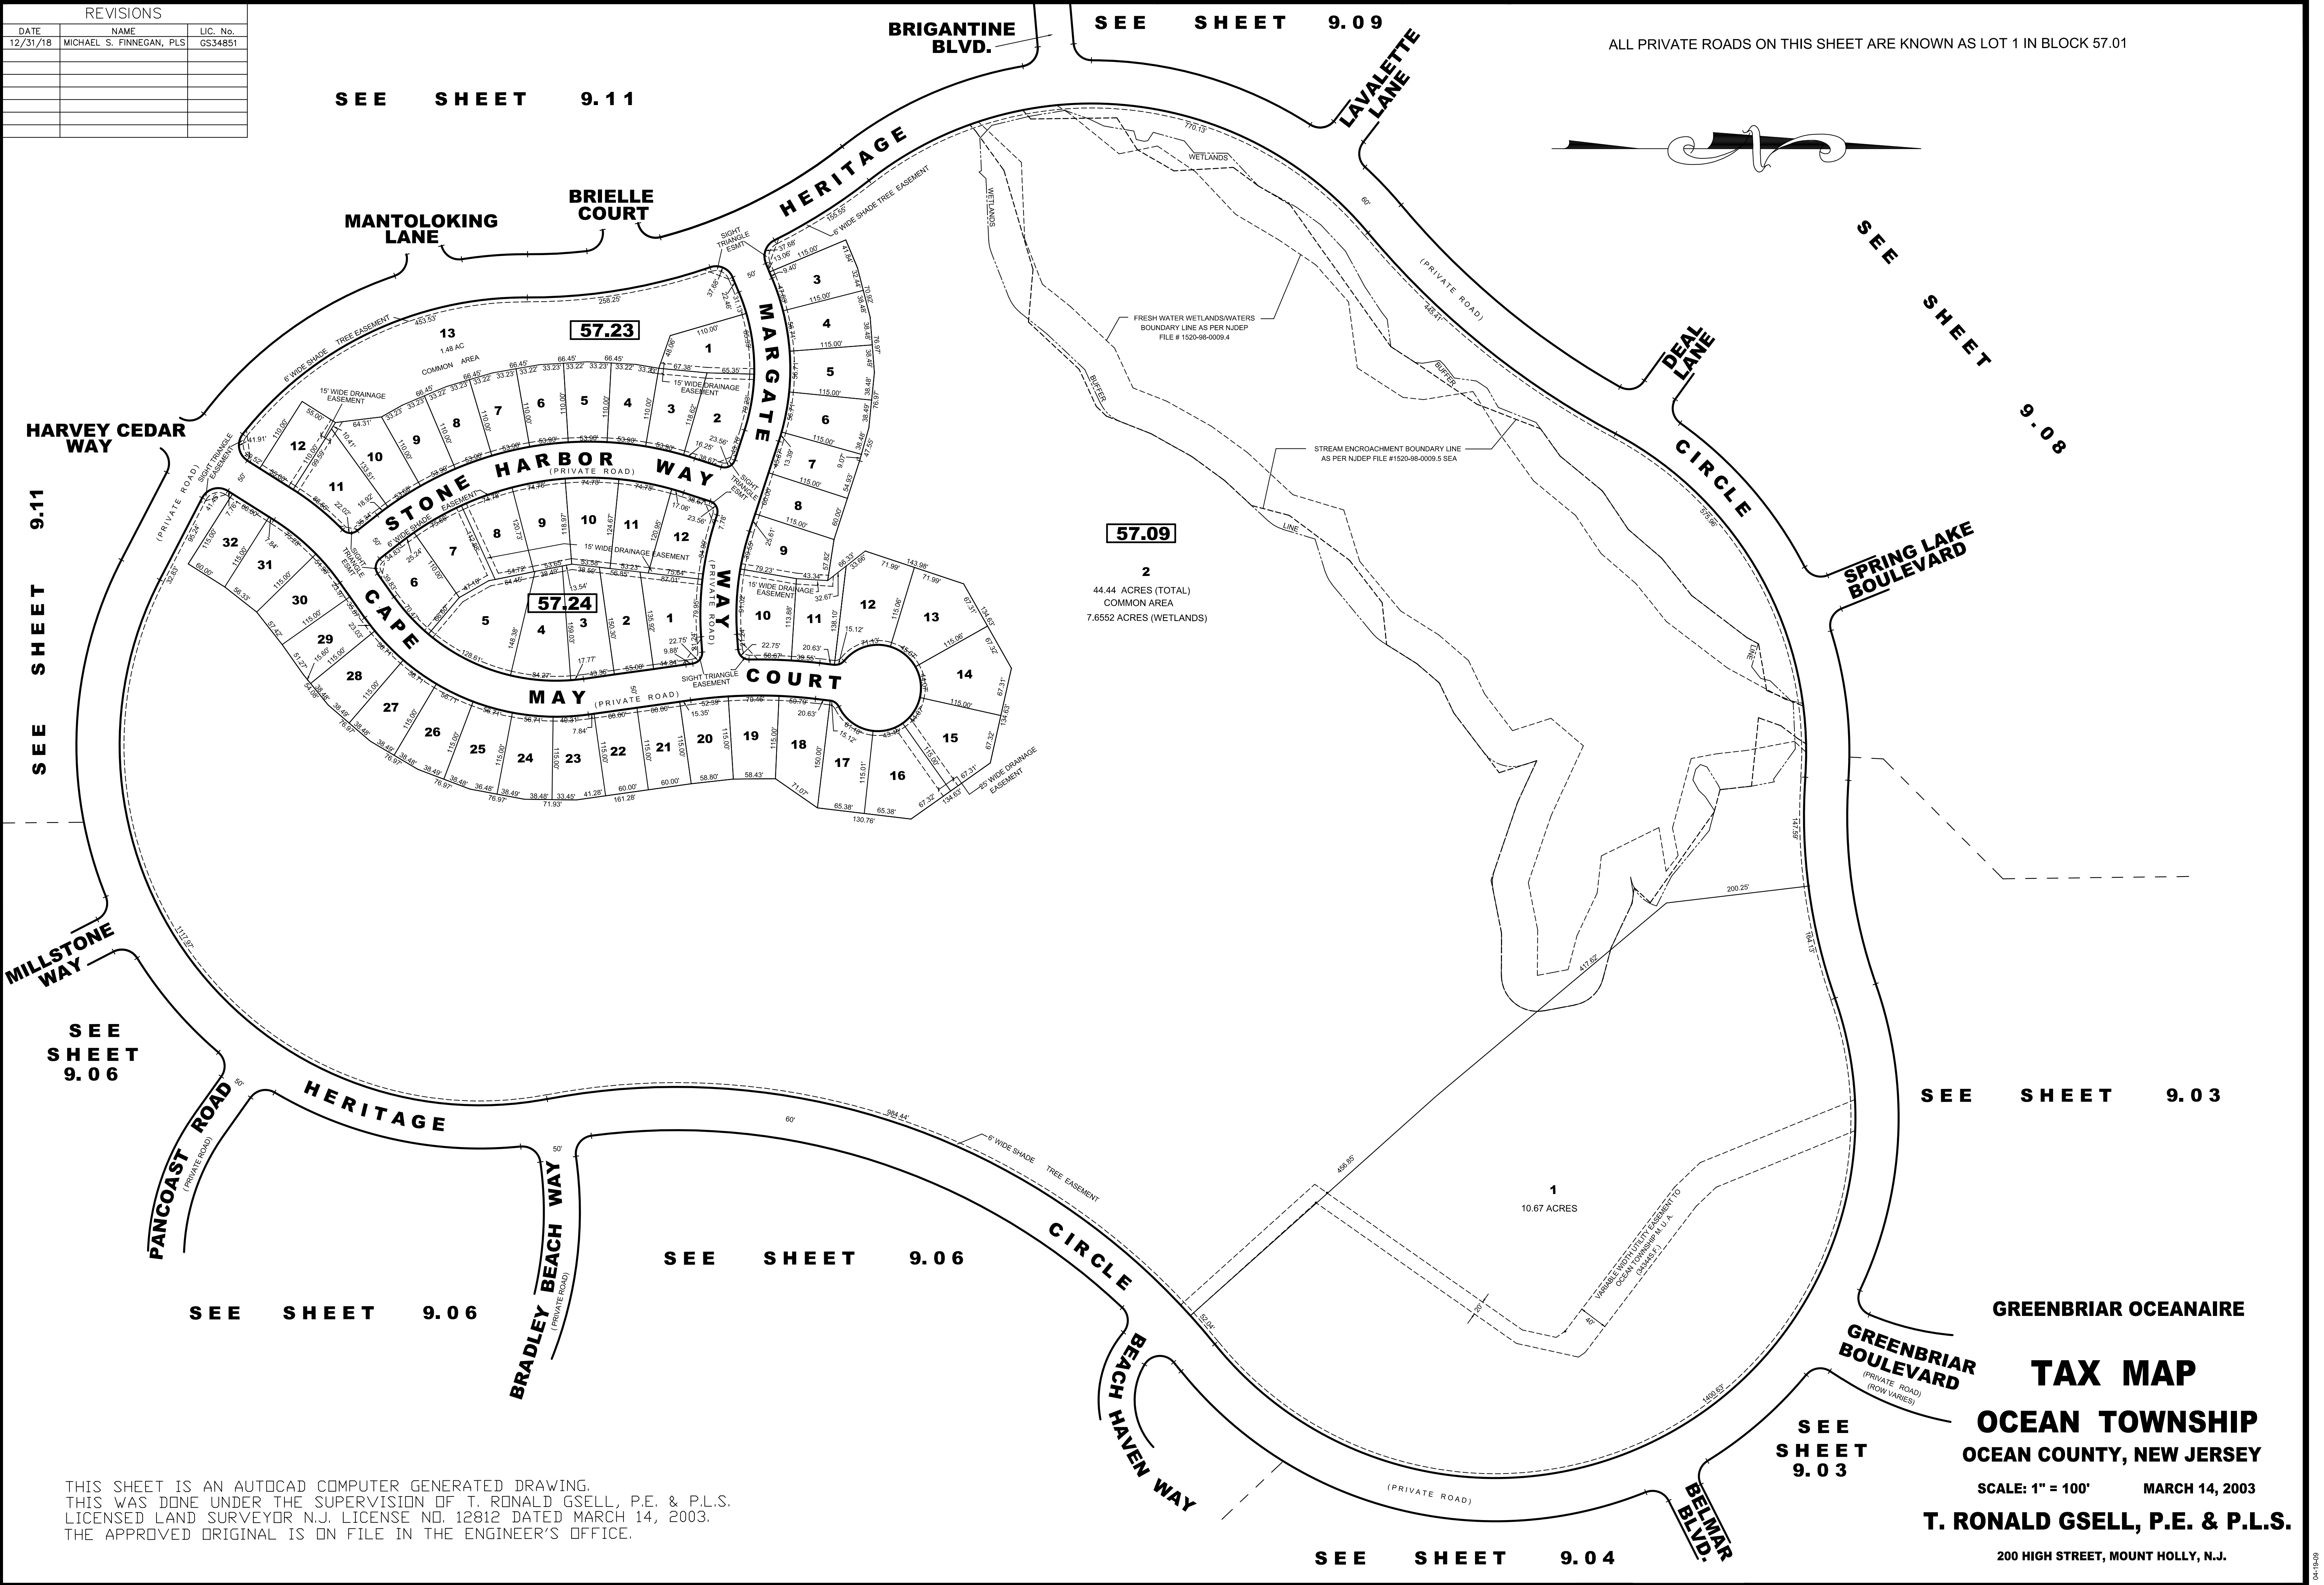

THIS SHEET IS AN AUTOCAD COMPUTER GENERATED DRAWING.
 THIS WAS DONE UNDER THE SUPERVISION OF T. RONALD GSELL, P.E. & P.L.S.
 LICENSED LAND SURVEYOR N.J. LICENSE NO. 12812 DATED MARCH 14, 2003.
 THE APPROVED ORIGINAL IS ON FILE IN THE ENGINEER'S OFFICE.

GREENBRIAR OCEANAIRE
TAX MAP
OCEAN TOWNSHIP
OCEAN COUNTY, NEW JERSEY
 SCALE: 1" = 100' MARCH 14, 2003
T. RONALD GSELL, P.E. & P.L.S.
 200 HIGH STREET, MOUNT HOLLY, N.J.