


REVISIONS		
DATE	NAME	LIC. No.
12-31-12	RICHARD A. MORALLE	GB 25863

ALL PRIVATE ROADS ON THIS SHEET ARE KNOWN AS LOT 1 IN BLOCK 57.01

THIS SHEET IS AN AUTOCAD COMPUTER GENERATED DRAWING. THIS WAS DONE UNDER THE SUPERVISION OF JAMES R. DATZ, NJ LIC #24GS03671900 DATED APRIL 19, 2009. THE APPROVED ORIGINAL IS ON FILE IN THE ENGINEER'S OFFICE.

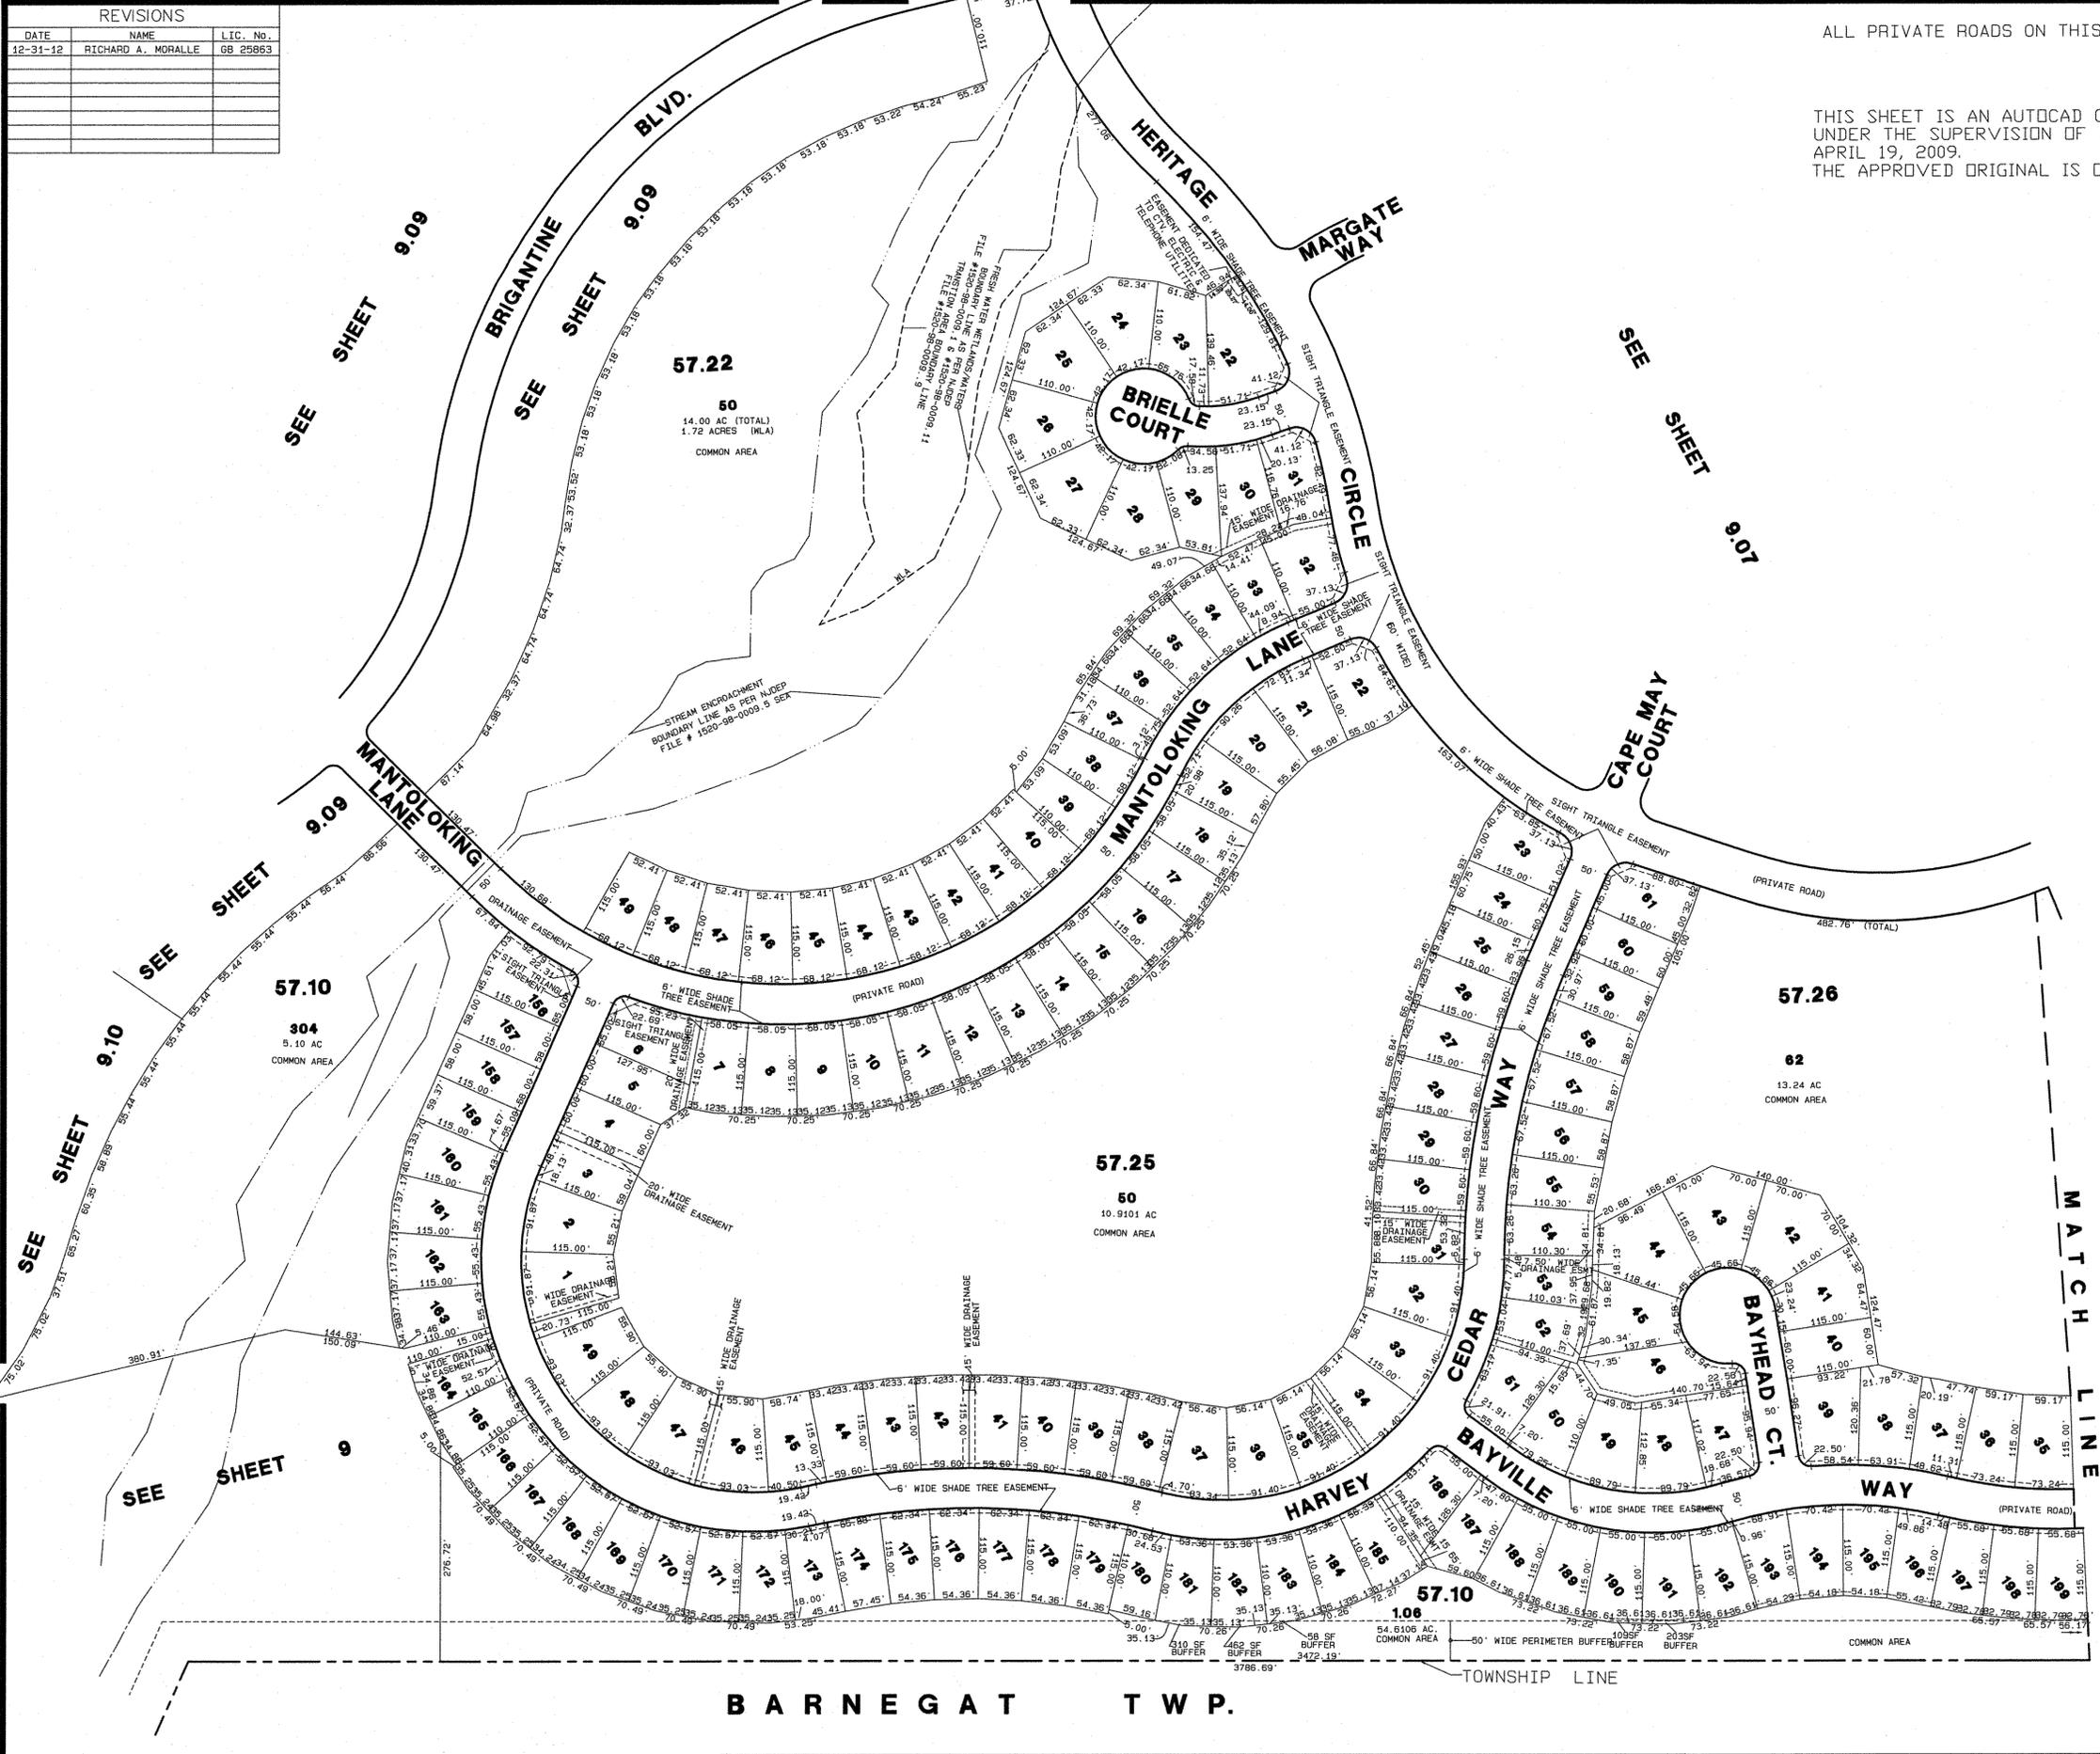

SEE SHEET 9.06

GREENBRIAR OCEANAIRE
TAX MAP
 OCEAN TOWNSHIP
 OCEAN COUNTY, NEW JERSEY
 SCALE: 1" = 100' APRIL 19, 2009
JAMES R. DATZ
 N.J. LIC. #24GS03671900
 200 HIGH STREET, MOUNT HOLLY, N.J.

BARNEGAT TWP.